

RESOLUTION NO. 267

A RESOLUTION OF THE CITY COUNCIL OF THE  
CITY OF RIDGECREST AMENDING RESOLUTION  
NO. 86 TO ADD STANDARD NO. S-15, "STAND-  
ARD STUB STREET BARRICADE"

WHEREAS, the City Council of the City of Ridgecrest in Resolution No. 86 adopted "Standard Specifications" governing construction on public property; and


WHEREAS, the City Council wishes to amend said Resolution to add a Standard Specification for barricades to be placed at the stub ends of stub streets;

NOW, THEREFORE, THE CITY COUNCIL OF THE CITY OF RIDGECREST RESOLVES:


1. That Resolution No. 86 is hereby amended to add Standard No. S-15, "Standard Stub Street Barricade."
2. That such stub street barricades shall be erected in the one-foot non-access strips at the stub ends of all stub streets in any subdivisions constructed in the City.
3. That the Superintendent of Streets is hereby instructed to prepare a graphic portrayal of Specification No. S-15 for inclusion in the Standard Specifications.


APPROVED AND ADOPTED this 5th day of September, 1968, by the following vote:

AYES: Mayor Smith, Councilmen Edwards, Fox, Kessler,  
and Shacklett  
NOES: None  
ABSENT: None

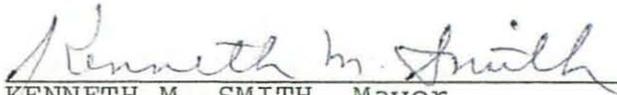  
KENNETH M. SMITH, Mayor

ATTEST:

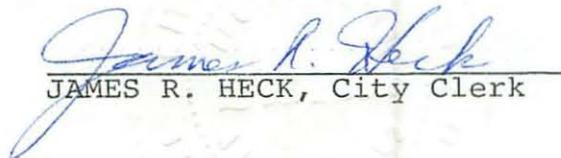  
JAMES R. HECK, City Clerk

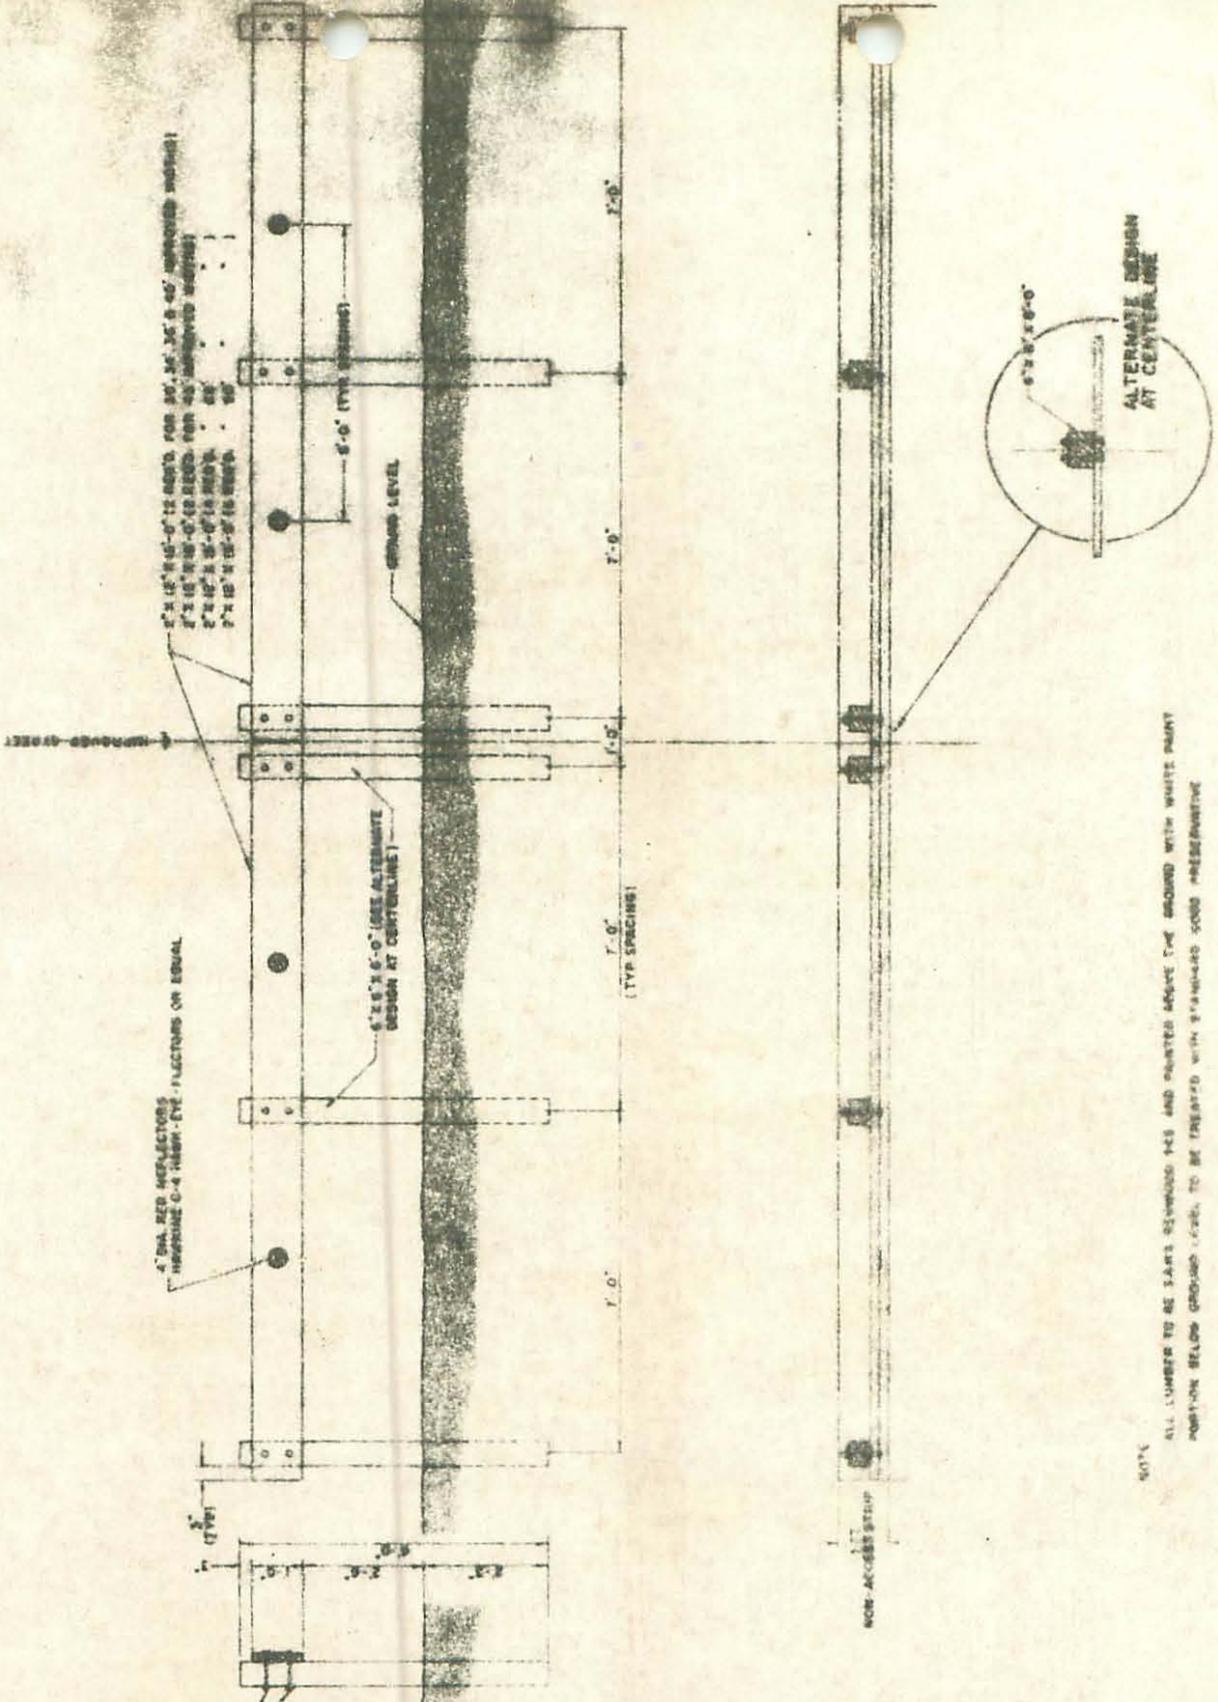

4" DIA. RED REFLECTORS  
SPACING 0-4' HORIZ. EYE FLASHERS ON EQUAL  
SPACING  
2" x 12" x 10'-0" IS BENTS FOR 30', 36', 42' APPROX. HEIGHT  
2" x 12" x 10'-0" IS BENTS FOR 48' APPROX. HEIGHT  
2" x 12" x 10'-0" IS BENTS FOR 60' APPROX. HEIGHT  
2" x 12" x 10'-0" IS BENTS FOR 72' APPROX. HEIGHT


4" DIA. RED REFLECTORS  
SPACING 0-4' HORIZ. EYE FLASHERS ON EQUAL  
SPACING

6" x 6" x 6'-0" (SEE ALTERNATE  
DESIGN AT CENTERLINE)

6'-0" (TYP. SPACING)

GROUND LEVEL

(TYP. SPACING)

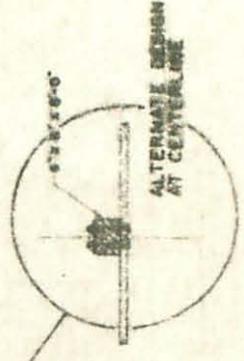

NOTE  
ALL LUMBER TO BE SARTS SPECIFIED 14S AND PAINTED ABOVE THE GROUND WITH WHITE PAINT  
PORTION BELOW GROUND LEVEL TO BE TREATED WITH STANDARD GOOD PRESERVATIVE

1/2" x 2" CARRIAGE BOLTS

APPROVED BY THE  
CITY ADMINISTRATOR

DATE  
APPROVED

*Don E. Simpson*  
CITY ENGINEER

DATE  
2-20-1968

**STANDARD  
STUB STREET  
BARRICADE**

**CITY OF RIDGECREST  
CALIFORNIA**

DATE  
MAR. 29, 1968  
DRAWN BY:  
LEE  
SCALE:  
1" = 4'-0"  
CHECKED BY:  
DON E. SIMPSON

NO  
**S15**